


VENT_228

VENT_228

- LEGEND**
- Existing fences
 - Existing ditch
 - Proposed ditch
 - Road
 - Field Numbers
 - Proposed pipeline
 - Fence removal

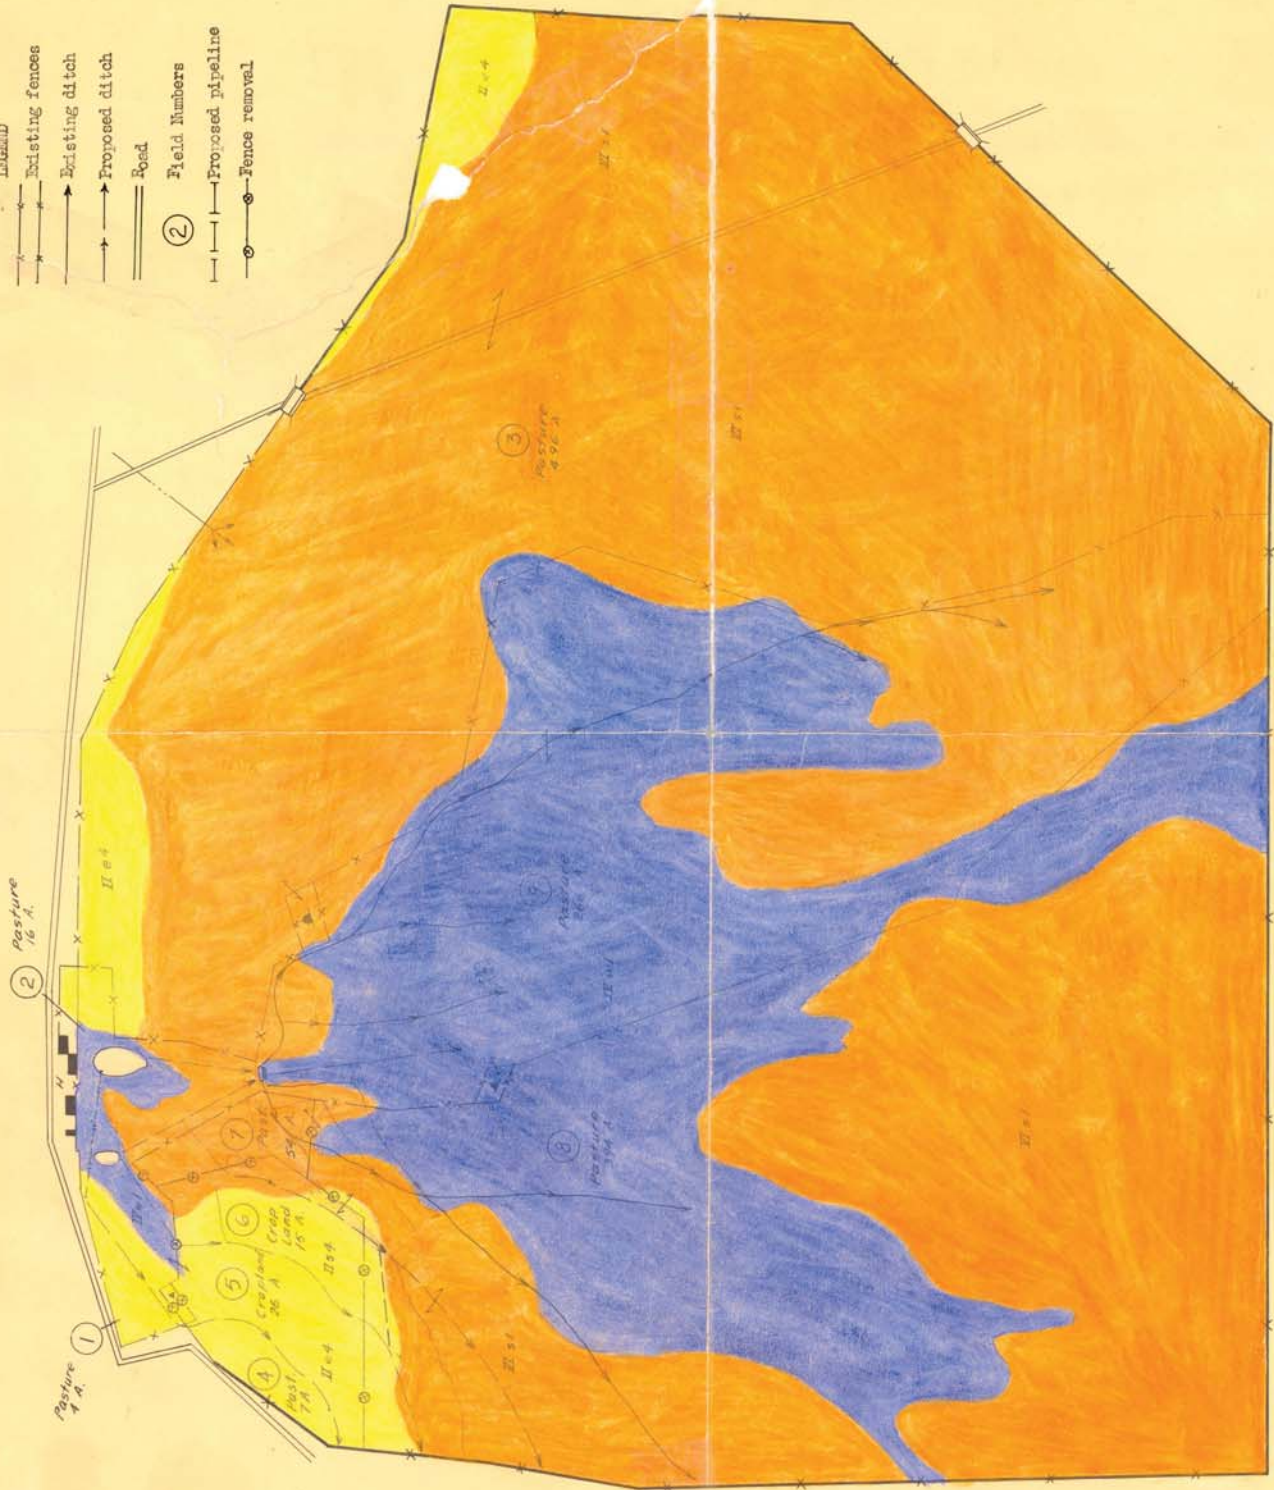

OPERATOR		Yez. Thomson		ADDRESS		ADRIE 280	
LAND DESCRIPTION		7 th - 660		SCALE		1" = 660'	
FARM NO.		13		PLANNED BY		Y.C.C.	
DATE		8/15/54		CHECKED		DRAWING NO.	

EUREKA SOIL CONSERVATION DISTRICT