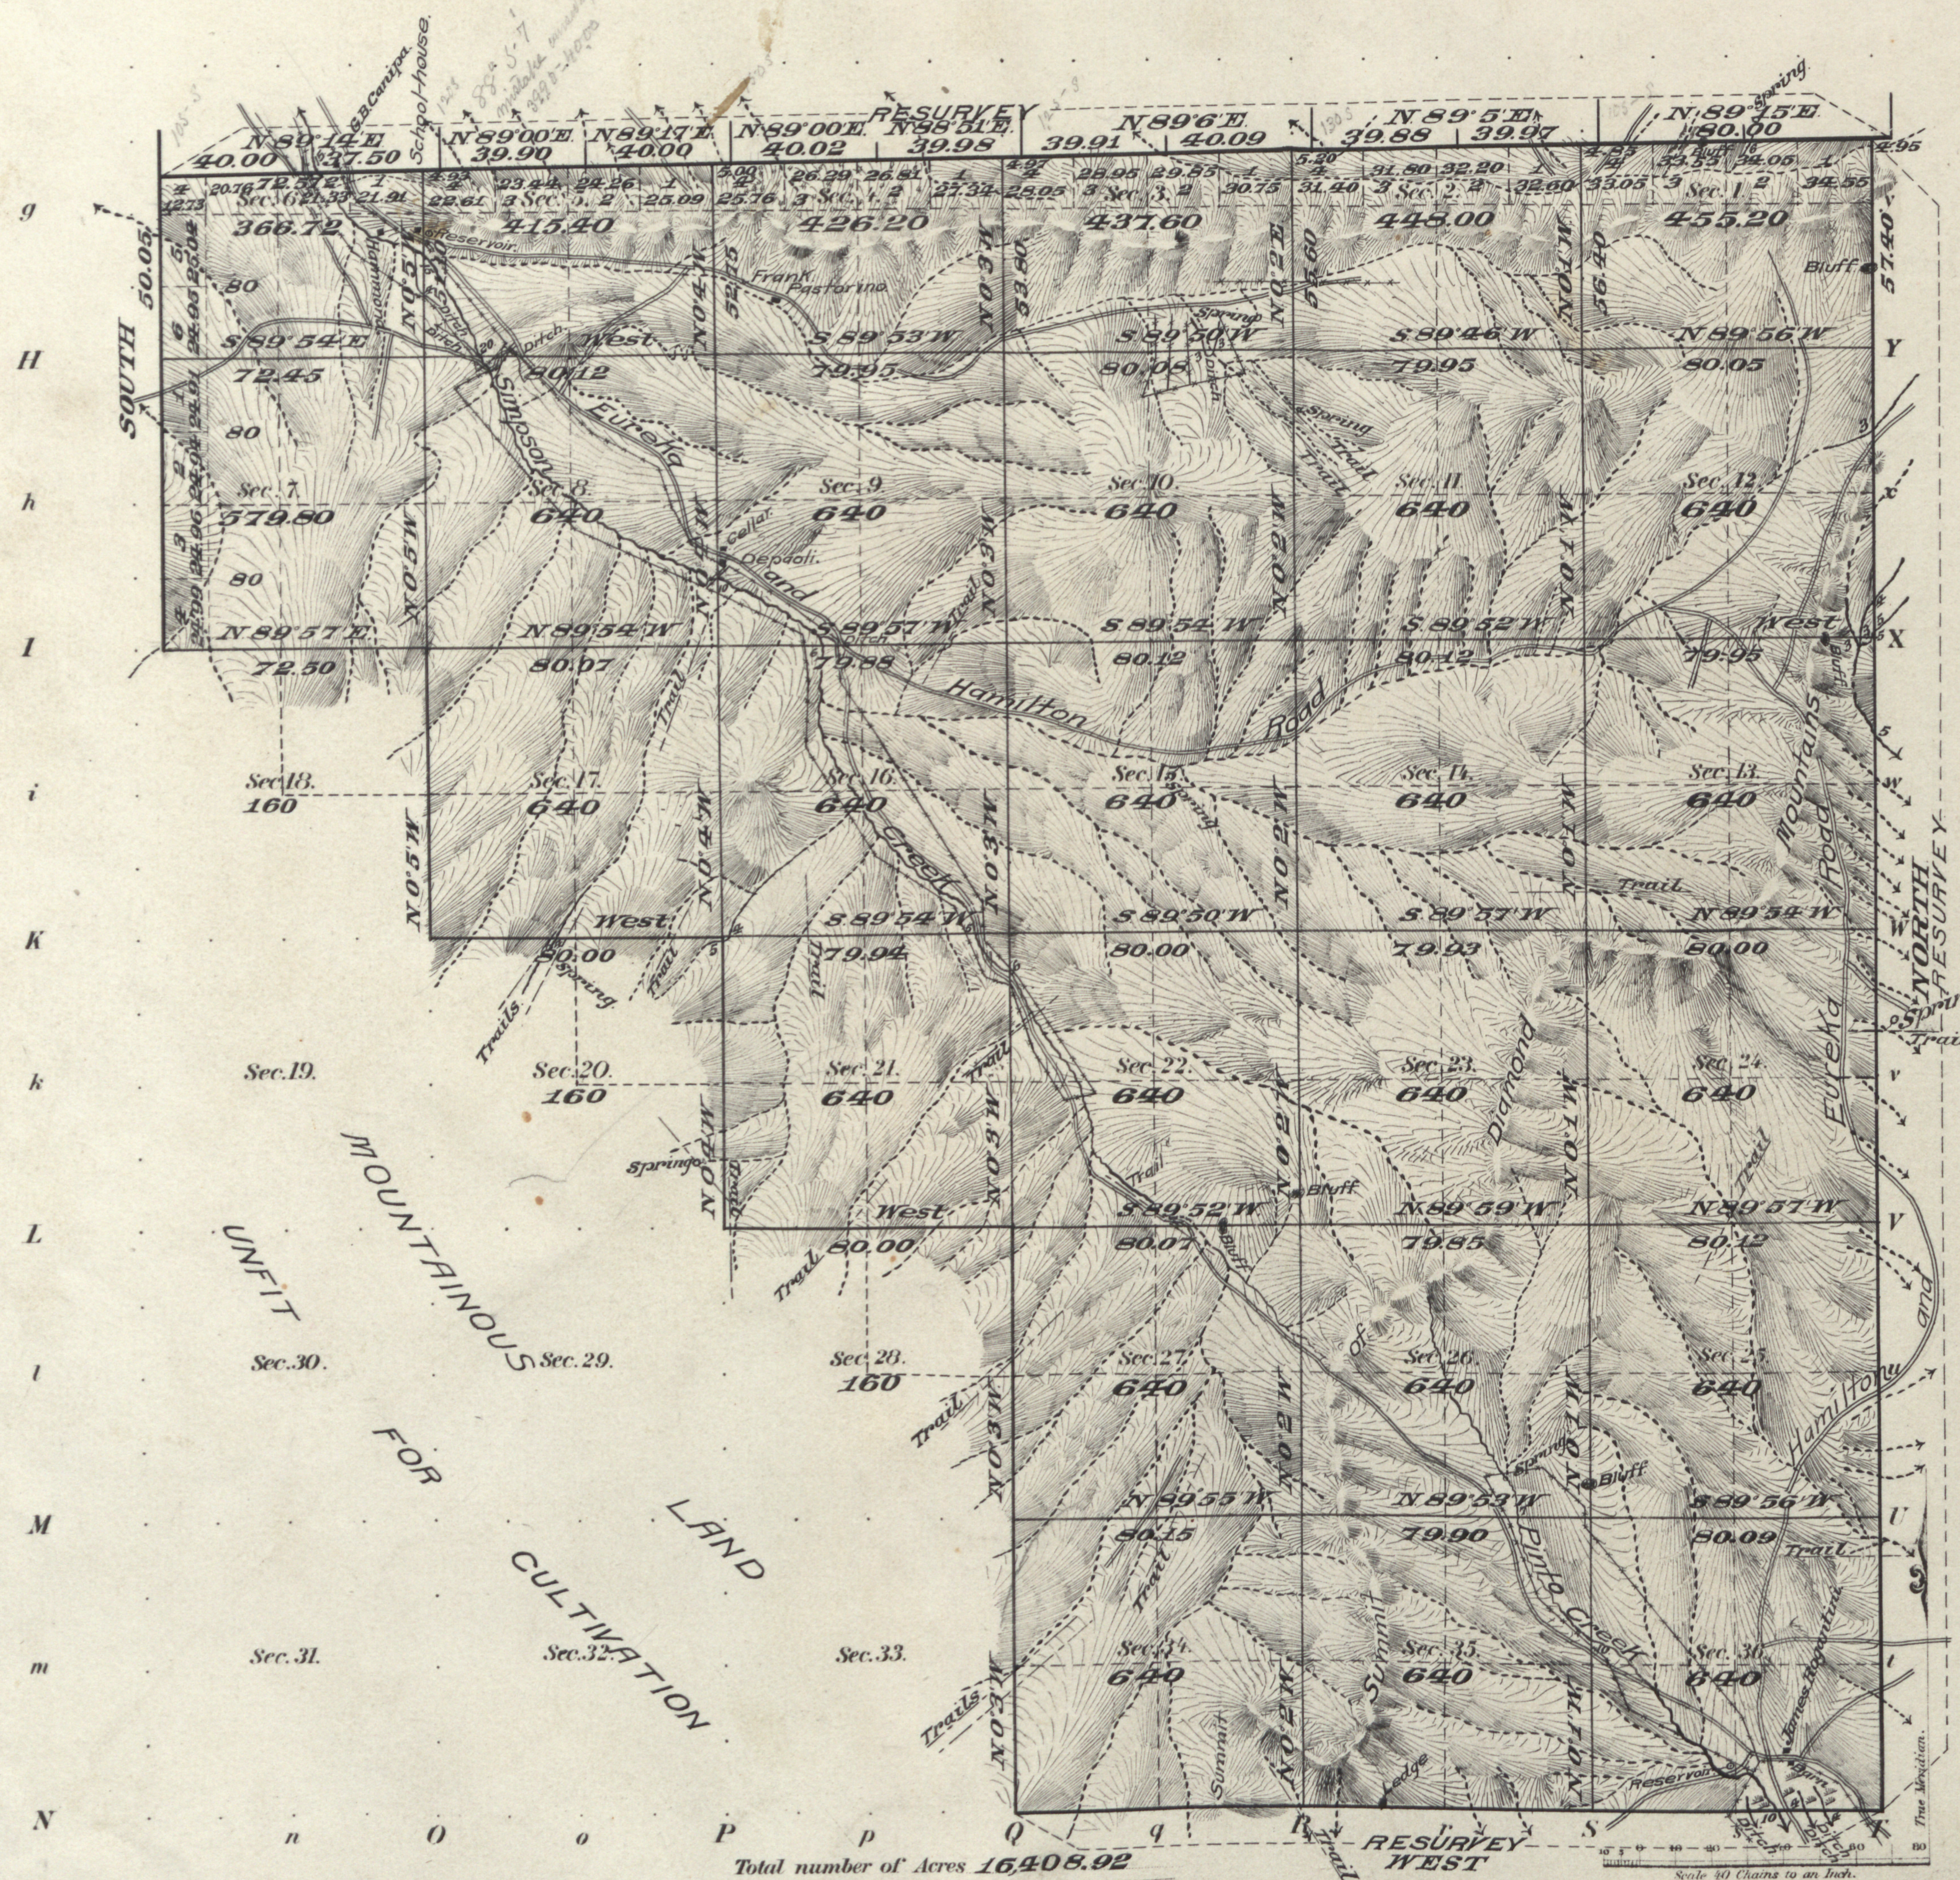


G *f* *F* *e* *E* *d* *D* *c* *C* *b* *B* *a* *A*

[illegible]

Surveys Designated	By Whom Surveyed	No. & Date of Contract	Amount of Surveys M. Ck. ^s Lk. ^s	When Surveyed
Township lines	John W. Fitzpatrick	246 Nov 15, 1904	1-50-05	May 23-30, 05.
Subdivisions	" " "	246 " " "	47-14-94	" 31, June 13, "
Connections,	" " "	" " " "	29-90	" " " " "
Resurvey of Barry	" " "	" " " "	8-77-25	" 23-30, 1905.
" East "	" " "	" " " "	5-57-40	" " " " "

The above Map of Township N. 19 North. of Range N. 54 East,
M^t. Diablo Meridian, Nevada is strictly conformable to the field
notes of the survey thereof on file in this Office, which have been examined and approved.
Surveyor General's Office,
Reno, Nevada November 20, 1906. *Matthew Ryhl* Sur. Gen.